




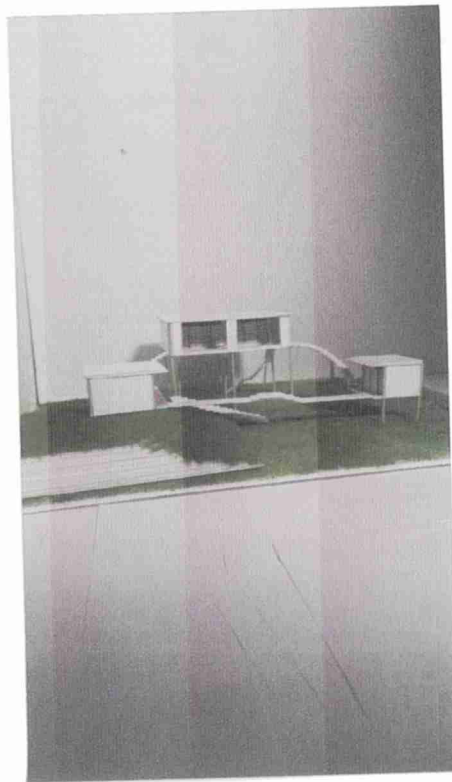

1/200 1階平面図

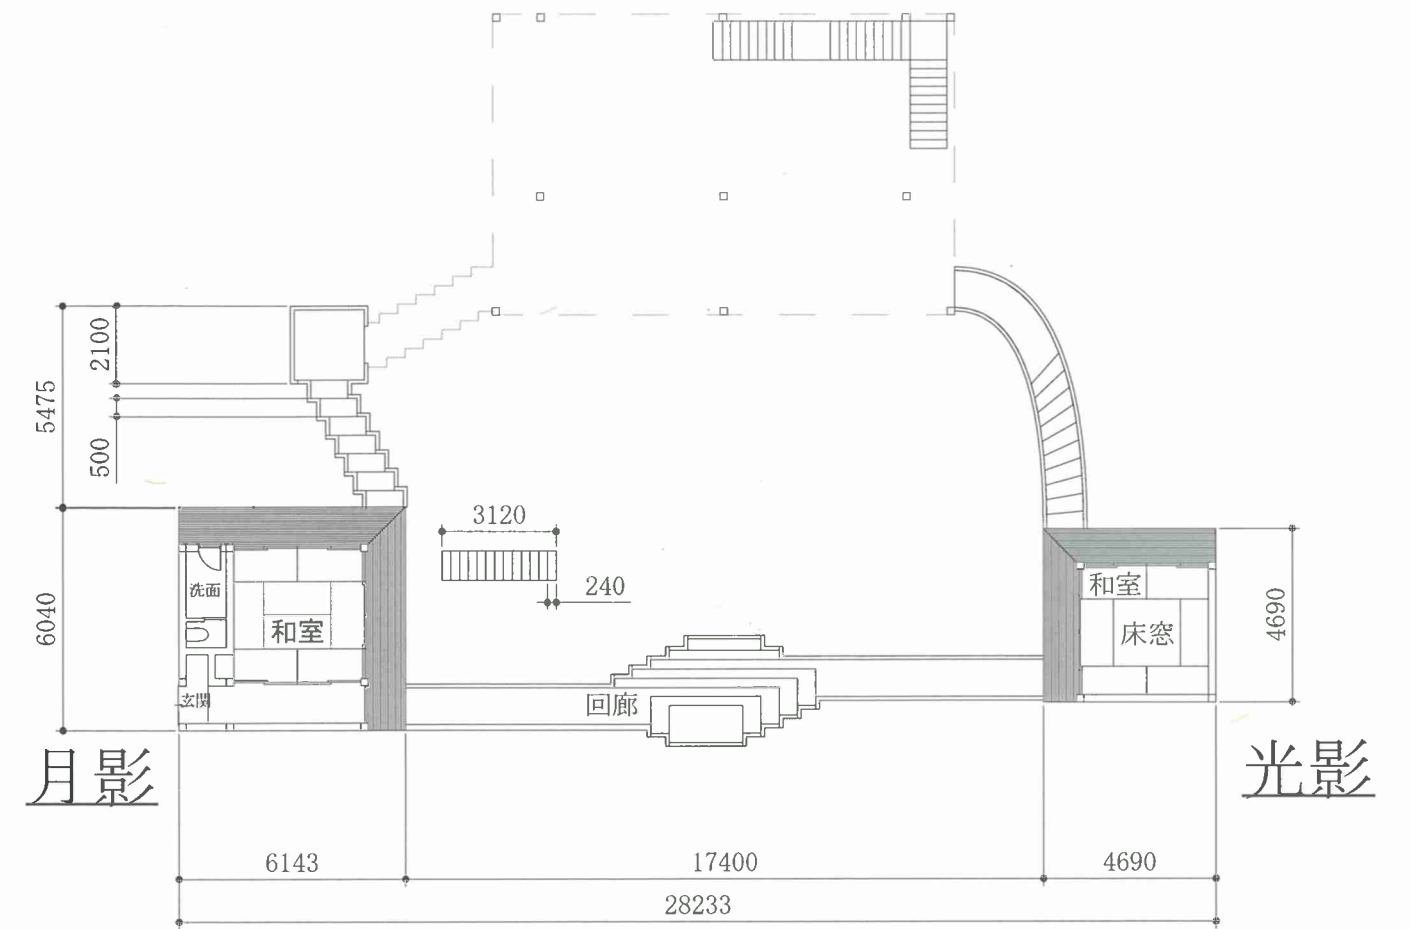

1/200 2階平面図

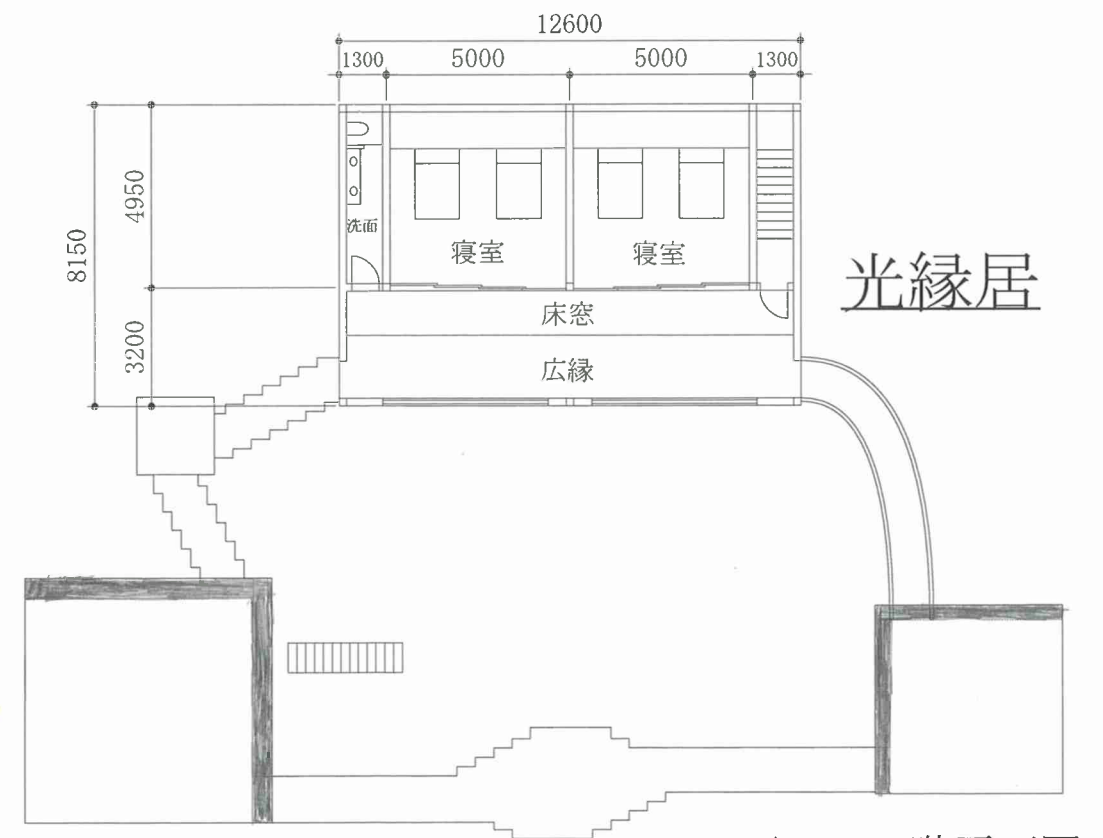

1/200 3階平面図